


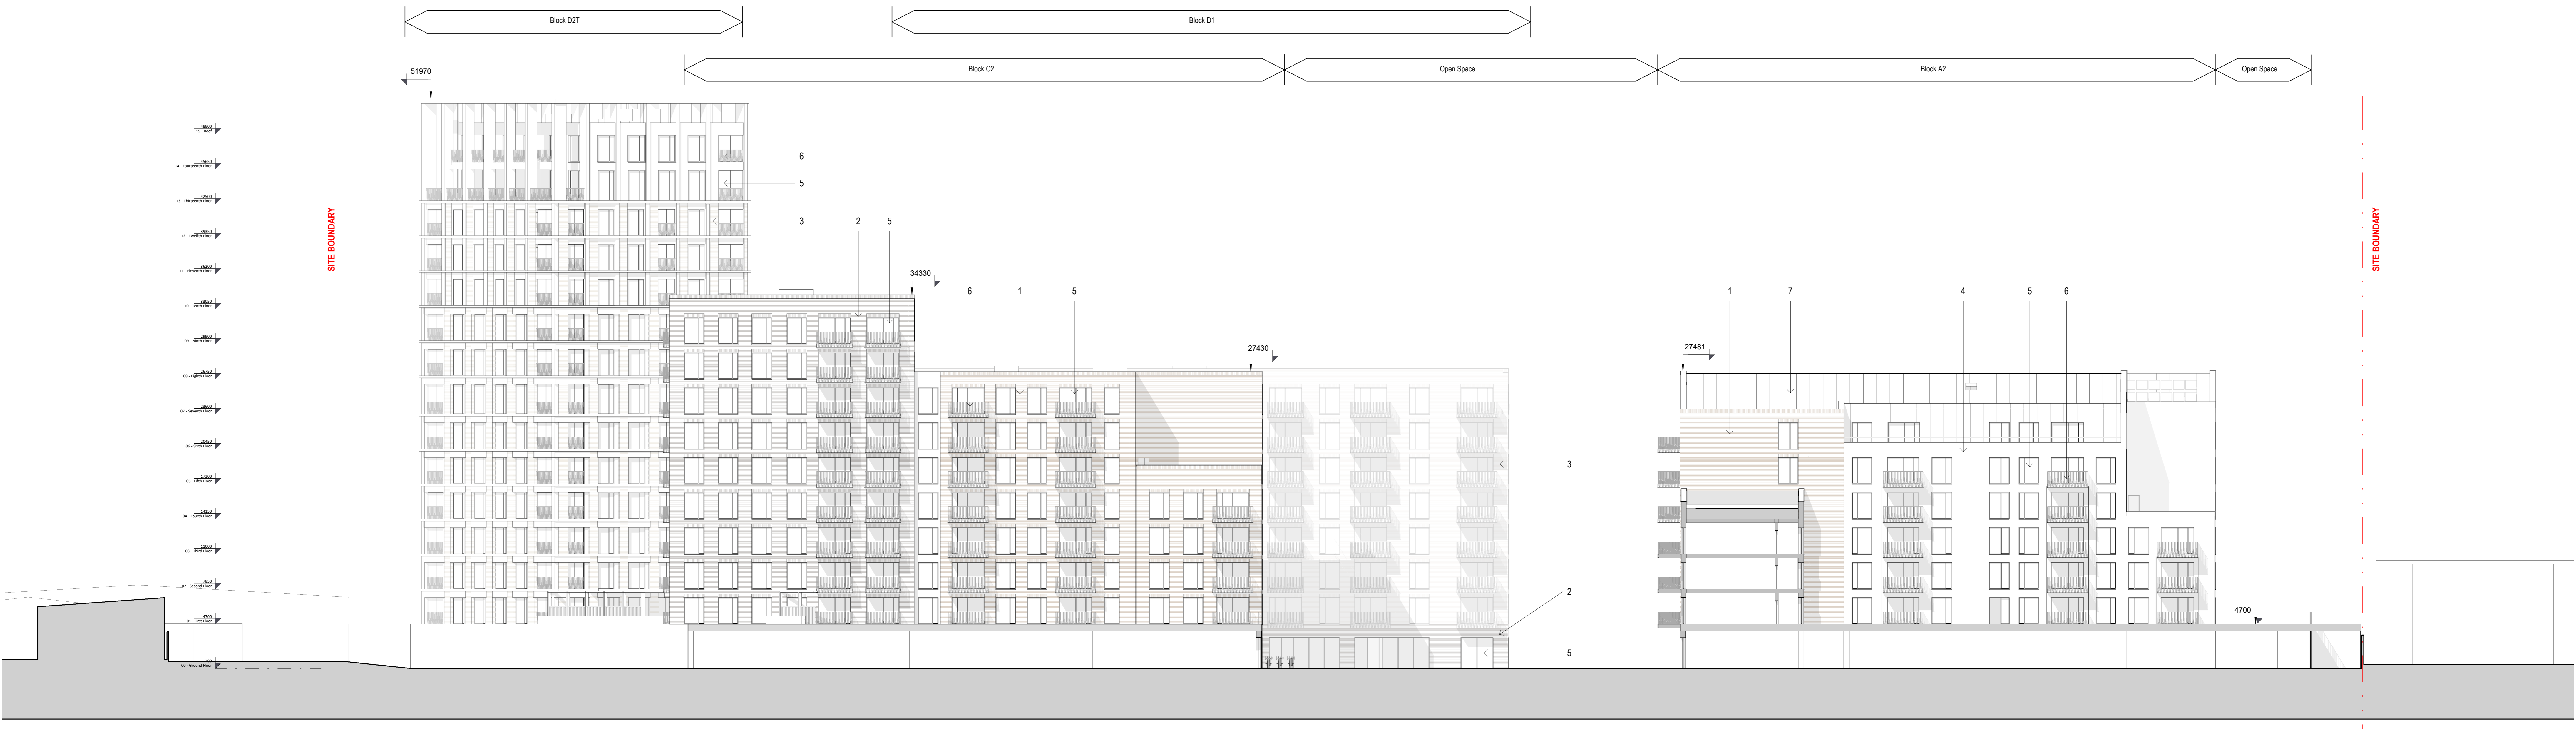


Continuation Site Section 5
1:200

- MATERIAL LEGEND**
- 1- Brick Type A
 - 2- Brick Type B
 - 3- Brick Type C
 - 4- Selected Render
 - 5- Selected Aluminum Window System with Spandrel Panel
 - 6- Mild Steel Balustrade
 - 7- Zinc Standing Seam Roof



Continuation Site Section 6
1:200

Site Sections 5 & 6

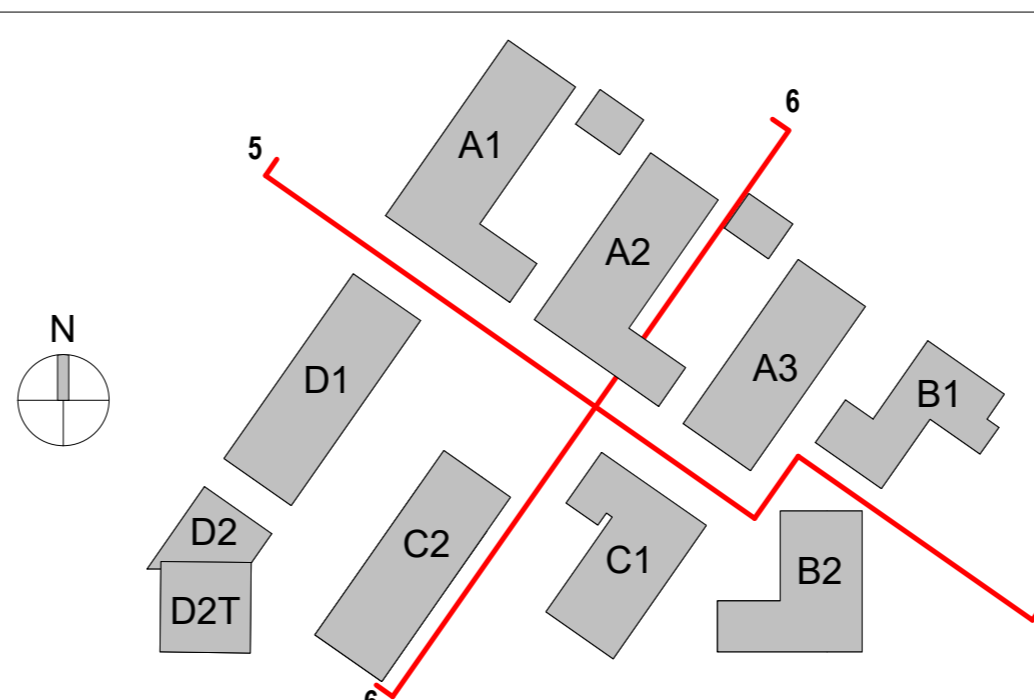

Revision Description	Date	Rev. No.	Issued by
SHD Lodgment to ABP	24-04-2019	1	JS/ES

Figured dimensions only to be used. This drawing is copyright of O'Mahony Pike Architects Ltd. All information is shared as per approved use in accordance with BS1192(2007) + A2(2016), Table 5; Standard Codes for Suitability of Models and Documents. If 'Information Approval Check' is empty, this information has been shared at 50 - W/P.

o'mahony pike
 architecture | urban design | dublin | cork
 email: info@mahonypike.com | tel: +353 1 202 7400 | www.mahonypike.com
 The Chapel, Mount St. Anne's, Milltown, Dublin 6, D06 XN52 Ireland

Project: East Rd SHD
Location: East Wall, Dublin 3
Client: Glenveagh Living Ltd.

Project No.: 1804
Project Lead: DM
Drawn By: JS/ES
Model No.: 1804-OMP-ZZ-M3-A-XX-00001
Purpose: Planning

Scale @ A0: 1:200
Date Printed: 24-04-2019
Current Rev.: 1

Drawing Title: Site Sections 5 & 6
Drawing No.: 1804-OMP-00-00-DR-A-XX-31003